
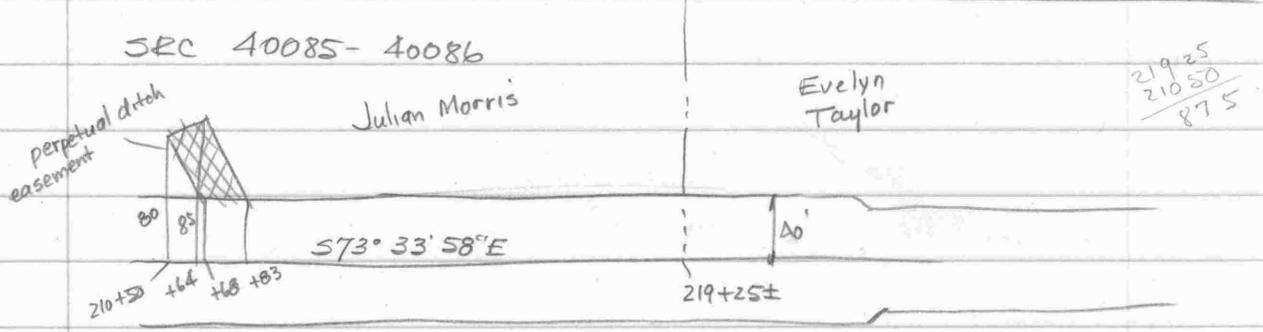


DESCRIPTION OF PART OF THE JULIAN MORRIS LANDS, FIRST DISTRICT,
QUEEN ANNES COUNTY, MD.


Beginning for the same at an iron pipe on the northeast side of Md. Rte. 302 (40' from the centerline), said point being the southeast corner of the herein described lands and the southwest corner of the lands of Evelyn Taylor; and running, thence, by and with the northeast side of Md. Rte. 302 N 64 03 20 W - 843.69' to an iron pipe and a new division line between the herein described lands and other lands of Julian Morris; thence, by and with said new division line, generally following the centerline of a ditch, N 16 28 30 E - 916.82' to an iron pipe in the center of a second ditch which is the division line between the herein described lands and the lands of Charles W. Hurtt; thence, by and with the centerline of said ditch the five following courses and distances: (1) S 68 34 50 E - 336.30', (2) S 85 01 E - 146.68', (3) S 87 30 40 E - 252.22', (4) S 68 42 20 E - 57.19', and (5) N 81 55 10 E - 84.16' to the lands of Evelyn Taylor; thence, by and with said Taylor lands S 17 43 W - 7.00' to an iron pipe and S 17 43 W - 1140.24' to the place of beginning. Containing in all 19.337 acres of land, more or less.

July 1, 1977.

William R. Nuttle.

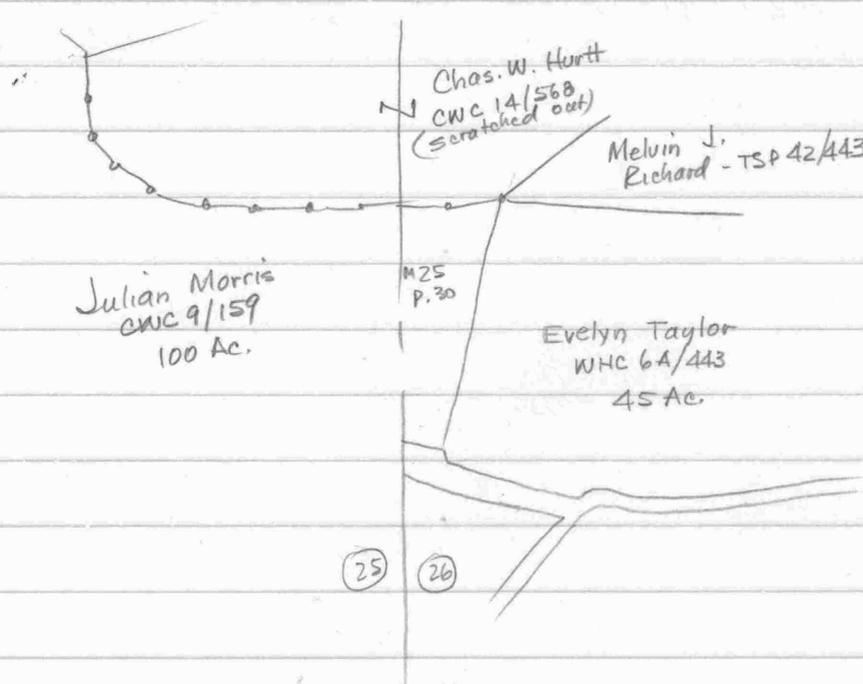

Morris CWC 9/159 - Levi Everett farm
 Begin E rd. at cor. James Hall
 W of Hall to Unicorn ditch
 W of ditch SE dis to Lizzie Temple
 W of same SW " to E rd.
 W rd to begin

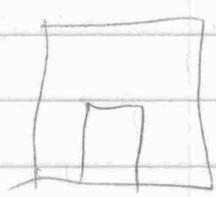

Hurt - CWC 14/568

--- 545¹/₂°W - 42.80 to & Lincoln Ditch opp. marked
sweet gum on N bank

w/ ditch 580¹/₂°W - 6.5 107.25

N 87³/₄°W - 18 297

West 7.4 122.1

N 73³/₄°W - 12 198

N 70¹/₂°W - 8.8 145.2

N 82¹/₂°W - 11.3 186.45

N 69³/₄°W - 10.5 173.25

N 53°W - 9.2 151.8

Richard - TSP 42/443

Begin @ rd.

w/ rd. S dir. 590± to ditch

NW dir. w/ ditch to iron stake at corner Robinson
and Webber

NE dir. w/ Webber 700'

E " " " 450± to begin


Taylor - WHC 6A/443

no descrip - mention being adjacent to Levi Everett

CHAS. W. HURTT



OTHER LANDS
OF MORRIS

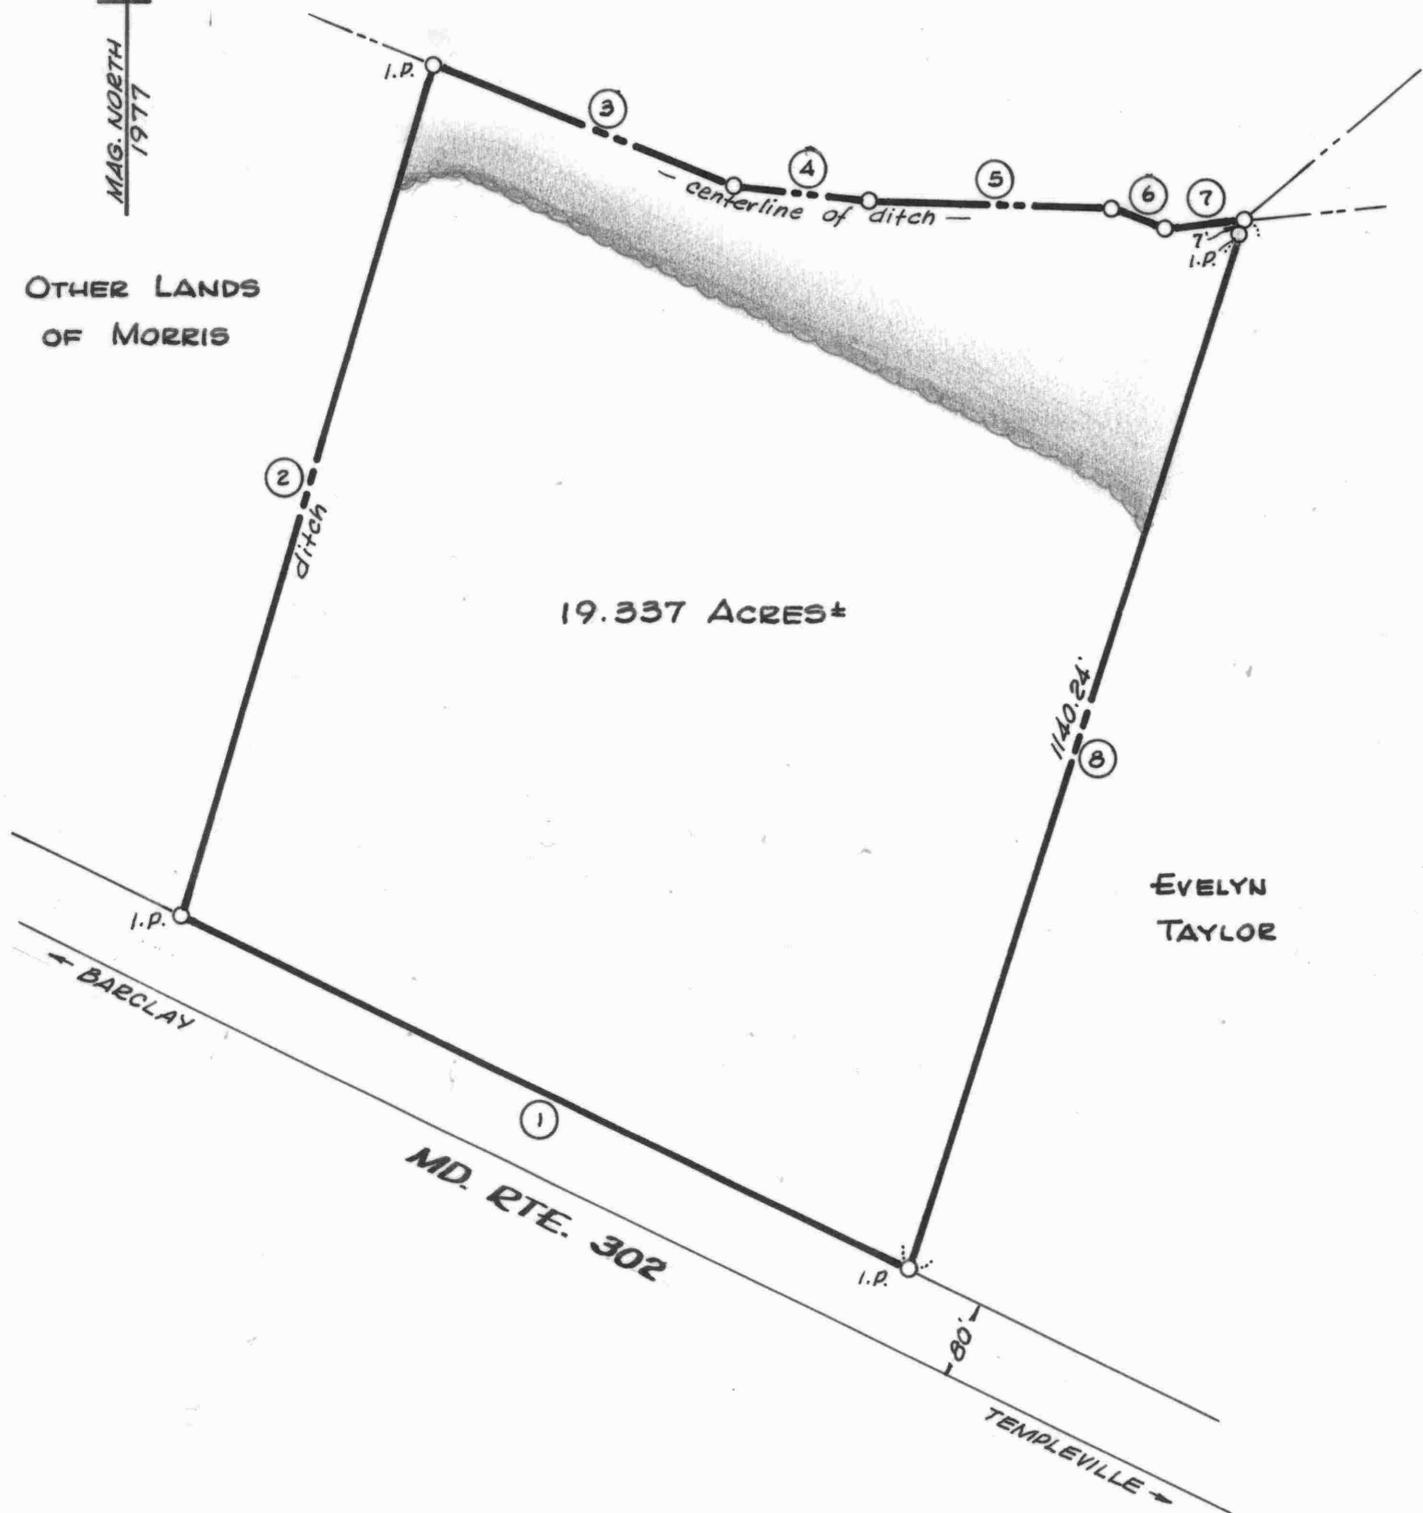

19.337 ACRES±

EVELYN
TAYLOR

**PLAT OF A SURVEY OF PART OF THE
JULIAN MORRIS LANDS**

1ST DISTRICT, QUEEN ANNES CO., MD.

Scale 1"=200' July 1977.

William R. Nuttle, Reg. Surveyor
Chestertown, Md.

NO.	BEARING	DIST.
1	N 64° 03' 20" W	843.69'
2	N 16° 28' 30" E	916.82'
3	S 68° 34' 50" E	336.30'
4	S 85° 01' 00" E	146.68'
5	S 87° 30' 40" E	252.22'
6	S 68° 42' 20" E	57.19'
7	N 81° 55' 10" E	84.16'
8	S 17° 43' 00" W	1147.24'

I.P. = iron pipe